


Координатен регистър на чупките на контурите
 Координатна система 1970г.
 Височинна система Балтийска

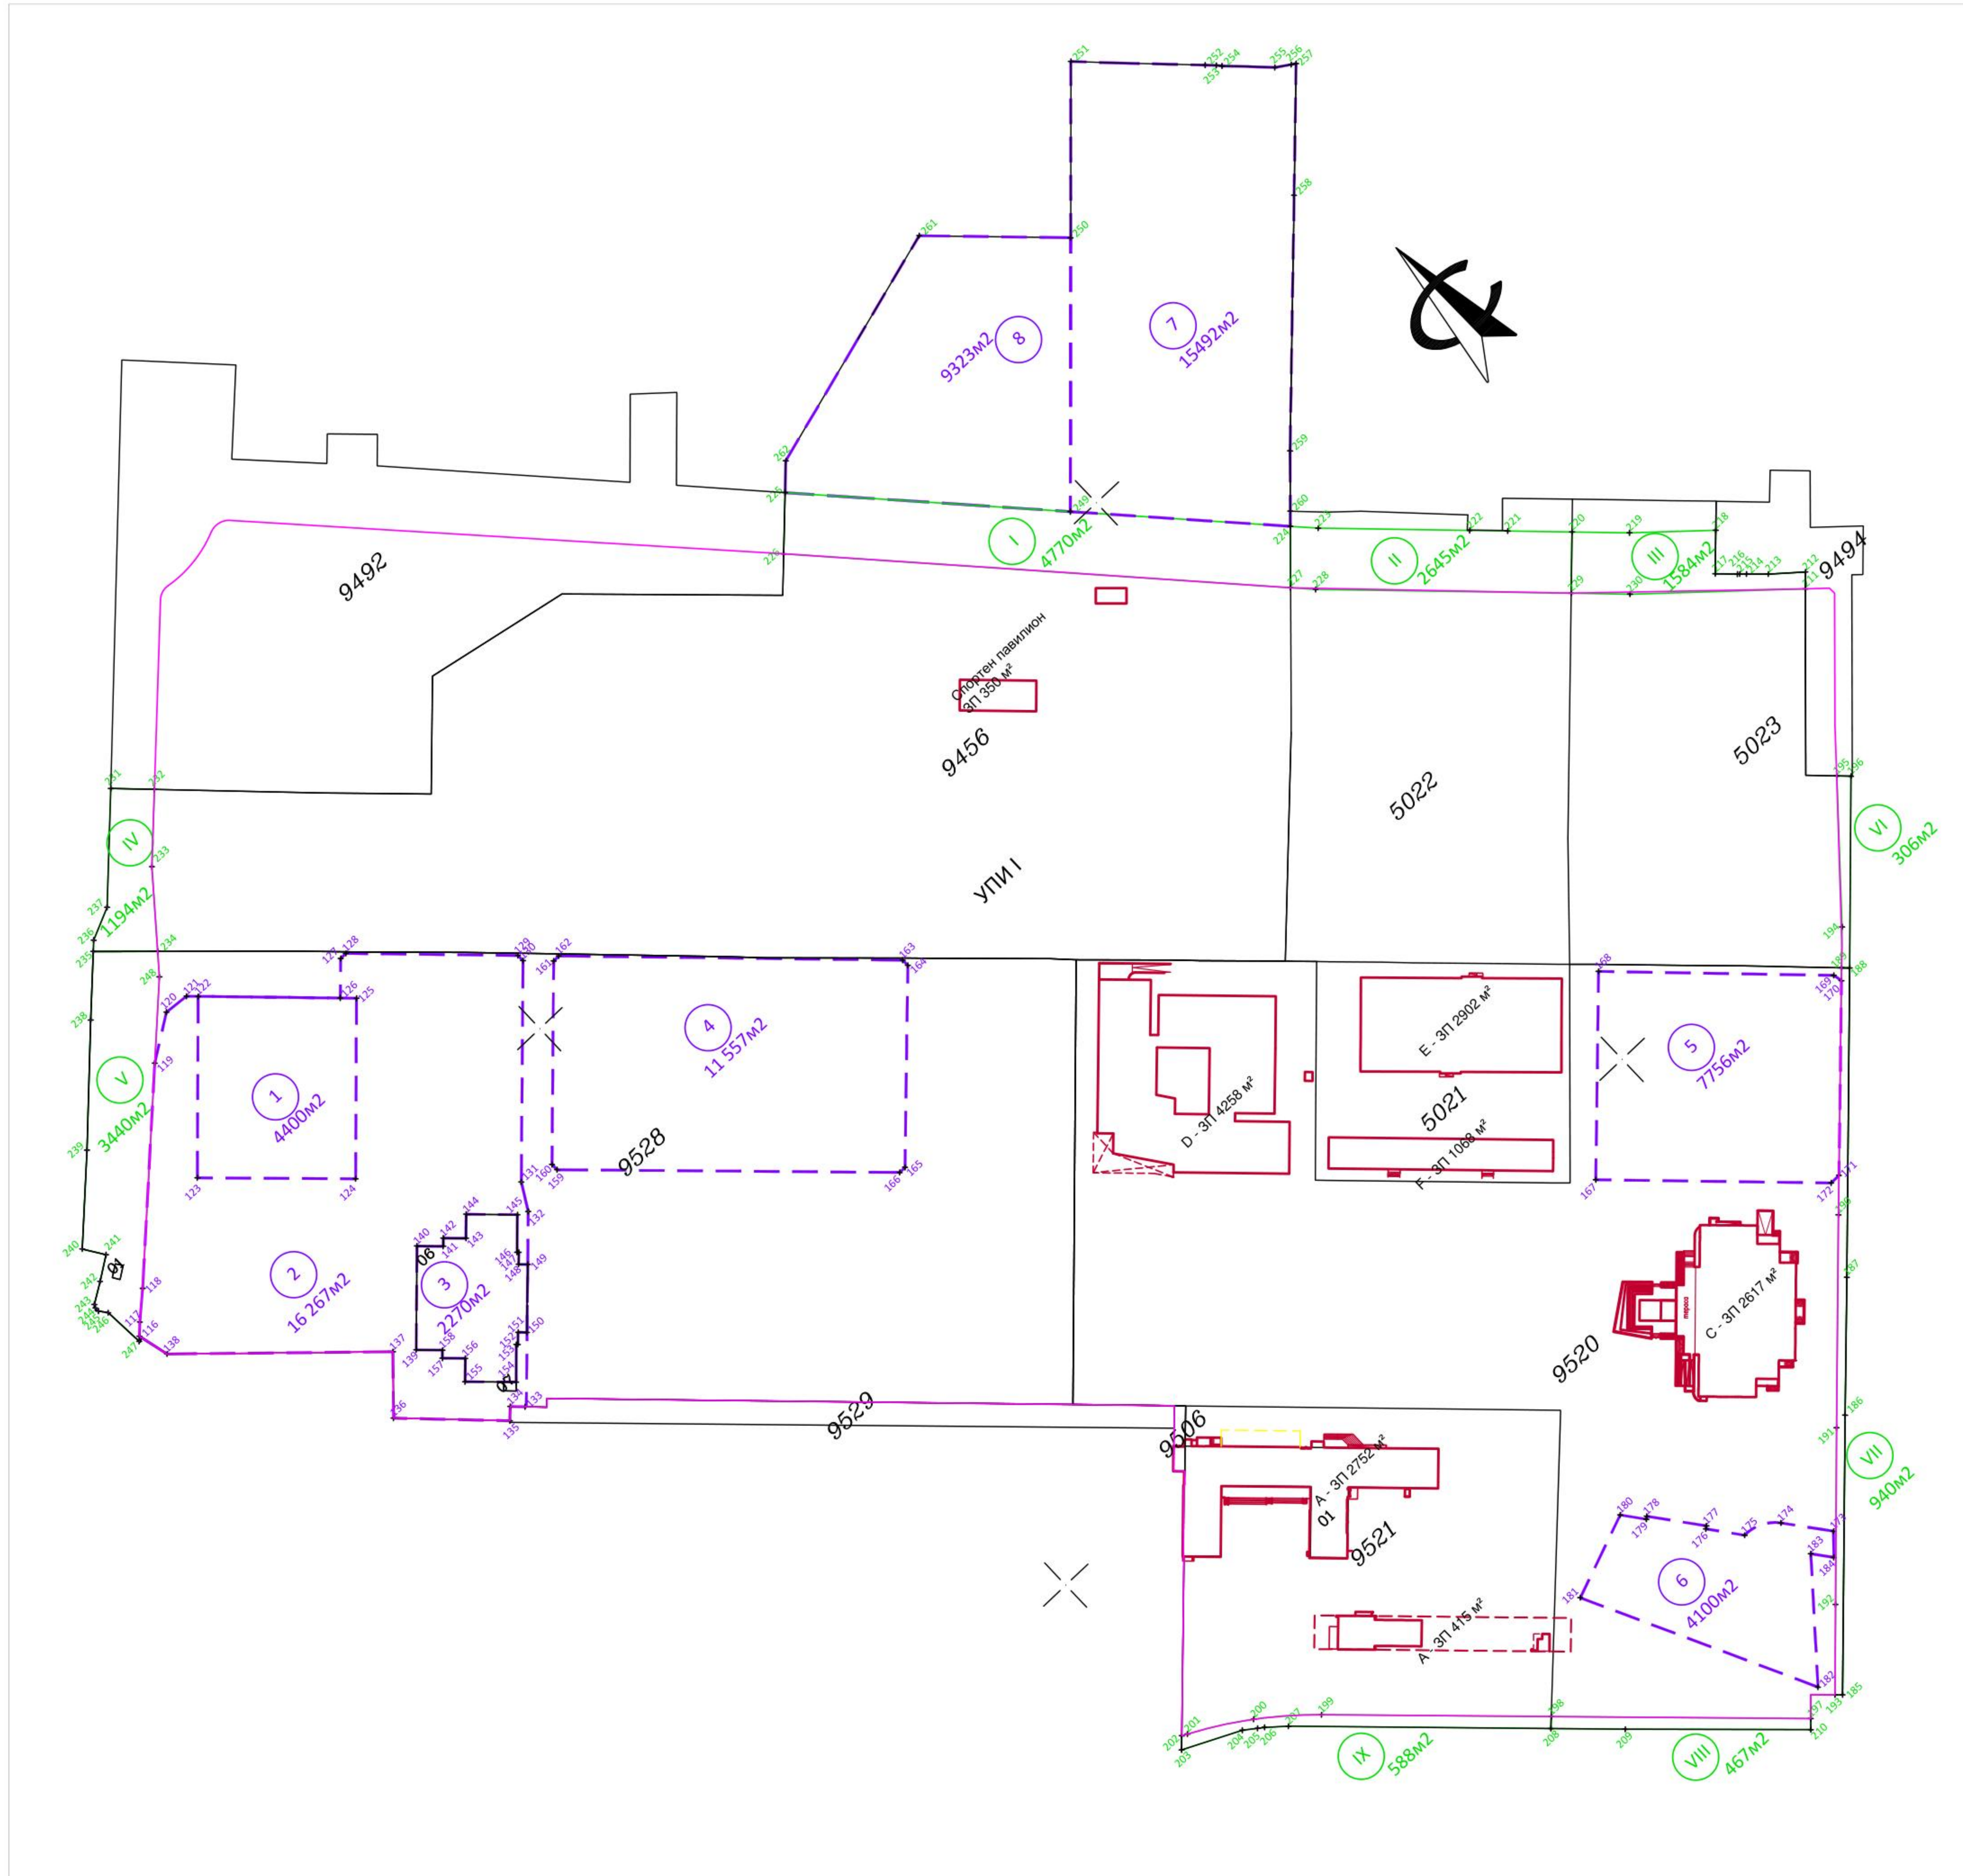

Номер на точка	Координати	
	X,m	Y,m
116	4 600 520.16	8 502 403.16
117	4 600 524.11	8 502 407.13
118	4 600 532.91	8 502 416.96
119	4 600 593.82	8 502 481.02
120	4 600 605.21	8 502 498.07
121	4 600 604.31	8 502 508.08
122	4 600 601.14	8 502 511.35
123	4 600 549.67	8 502 462.29
124	4 600 506.80	8 502 507.14
125	4 600 558.01	8 502 555.95
126	4 600 562.43	8 502 551.38
127	4 600 573.57	8 502 562.16
128	4 600 573.62	8 502 564.99
129	4 600 526.75	8 502 613.46
130	4 600 523.91	8 502 613.51
131	4 600 461.34	8 502 553.44
132	4 600 451.05	8 502 547.49
133	4 600 396.27	8 502 494.01
134	4 600 400.35	8 502 489.89
135	4 600 396.37	8 502 485.93
136	4 600 428.45	8 502 453.52
137	4 600 447.52	8 502 471.19
138	4 600 507.67	8 502 406.26
139	4 600 441.78	8 502 478.32
140	4 600 471.16	8 502 506.49
141	4 600 464.03	8 502 513.93
142	4 600 466.33	8 502 516.13
143	4 600 460.17	8 502 522.56
144	4 600 466.96	8 502 529.06
145	4 600 453.05	8 502 543.56
146	4 600 442.43	8 502 533.32
147	4 600 441.96	8 502 533.80
148	4 600 438.60	8 502 530.52
149	4 600 436.10	8 502 533.08
150	4 600 416.92	8 502 514.58
151	4 600 419.35	8 502 512.08
152	4 600 415.95	8 502 508.77
153	4 600 416.39	8 502 508.31
154	4 600 405.74	8 502 498.13
155	4 600 419.56	8 502 483.68
156	4 600 426.16	8 502 490.01
157	4 600 432.35	8 502 483.55
158	4 600 434.65	8 502 485.76
159	4 600 455.19	8 502 566.94
160	4 600 458.01	8 502 566.88
161	4 600 515.55	8 502 622.12
162	4 600 515.61	8 502 624.94
163	4 600 421.85	8 502 721.77
164	4 600 419.02	8 502 721.82
165	4 600 362.22	8 502 666.66
166	4 600 362.19	8 502 663.80
167	4 600 172.79	8 502 860.06
168	4 600 231.41	8 502 916.95
169	4 600 166.99	8 502 982.85
170	4 600 163.41	8 502 983.65
171	4 600 108.60	8 502 930.51
172	4 600 108.54	8 502 926.26
173	4 600 008.73	8 502 833.22
174	4 600 025.21	8 502 820.44
175	4 600 031.50	8 502 806.80
176	4 600 043.70	8 502 797.47
177	4 600 044.44	8 502 798.44
178	4 600 063.23	8 502 784.05
179	4 600 062.50	8 502 783.09
180	4 600 070.76	8 502 776.83

181	4 600 057.94	8 502 743.17
182	4 599 968.50	8 502 786.83
183	4 600 008.42	8 502 820.66
184	4 600 001.17	8 502 826.20
185	4 599 959.67	8 502 791.75
186	4 600 038.67	8 502 867.73
187	4 600 077.44	8 502 905.33
188	4 600 164.79	8 502 989.39
189	4 600 167.01	8 502 987.13
190	4 600 097.51	8 502 919.76
191	4 600 037.37	8 502 861.89
192	4 599 987.31	8 502 814.04
193	4 599 961.73	8 502 789.59
194	4 600 178.50	8 502 998.27
195	4 600 222.94	8 503 037.36
196	4 600 219.04	8 503 041.38
197	4 599 961.48	8 502 776.30
198	4 600 031.89	8 502 702.92
199	4 600 094.23	8 502 637.96
200	4 600 111.21	8 502 617.47
201	4 600 124.83	8 502 594.60
202	4 600 125.86	8 502 592.53
203	4 600 121.88	8 502 588.67
204	4 600 111.12	8 502 611.25
205	4 600 107.60	8 502 616.12
206	4 600 105.97	8 502 618.36
207	4 600 099.85	8 502 625.49
208	4 600 028.57	8 502 699.59
209	4 600 008.36	8 502 720.60
210	4 599 958.30	8 502 773.34
211	4 600 284.67	8 503 078.80
212	4 600 289.48	8 503 083.37
213	4 600 298.88	8 503 072.22
214	4 600 304.75	8 503 066.00
215	4 600 306.56	8 503 064.09
216	4 600 307.19	8 503 063.38
217	4 600 313.25	8 503 057.19
218	4 600 325.49	8 503 069.03
219	4 600 347.97	8 503 043.76
220	4 600 363.69	8 503 027.62
221	4 600 381.27	8 503 009.57
222	4 600 391.66	8 502 998.90
223	4 600 433.08	8 502 956.35
224	4 600 441.10	8 502 948.92
225	4 600 586.67	8 502 814.08
226	4 600 569.59	8 502 797.19
227	4 600 423.55	8 502 932.47
228	4 600 416.32	8 502 939.17
229	4 600 346.47	8 503 010.90
230	4 600 330.40	8 503 027.41
231	4 600 683.88	8 502 542.41
232	4 600 671.87	8 502 554.59
233	4 600 650.55	8 502 533.10
234	4 600 624.87	8 502 511.93
235	4 600 642.16	8 502 493.57
236	4 600 645.27	8 502 496.72
237	4 600 651.02	8 502 509.40
238	4 600 623.31	8 502 474.38
239	4 600 587.26	8 502 438.31
240	4 600 560.39	8 502 410.37
241	4 600 552.37	8 502 415.61
242	4 600 546.37	8 502 406.74
243	4 600 541.35	8 502 398.87
244	4 600 540.06	8 502 398.19
245	4 600 538.35	8 502 398.27
246	4 600 535.27	8 502 400.60
247	4 600 518.76	8 502 401.74
248	4 600 617.14	8 502 505.55
249	4 600 504.48	8 502 890.22
250	4 600 582.39	8 502 964.01
251	4 600 632.58	8 503 011.54
252	4 600 595.40	8 503 048.78
253	4 600 592.30	8 503 051.88
254	4 600 590.60	8 503 053.33
255	4 600 575.98	8 503 068.00
256	4 600 572.38	8 503 073.47
257	4 600 571.40	8 503 075.13
258	4 600 534.38	8 503 039.06
259	4 600 462.67	8 502 969.14
260	4 600 445.44	8 502 952.99
261	4 600 623.77	8 502 921.43
262	4 600 595.55	8 502 822.86